

OFDA 2022

OFDA Annual Convention


Show Dates: 05/24-26/22

Hilton Columbus at Easton Hotel

Columbus, OH

Easton Grand Ballroom

Legend:

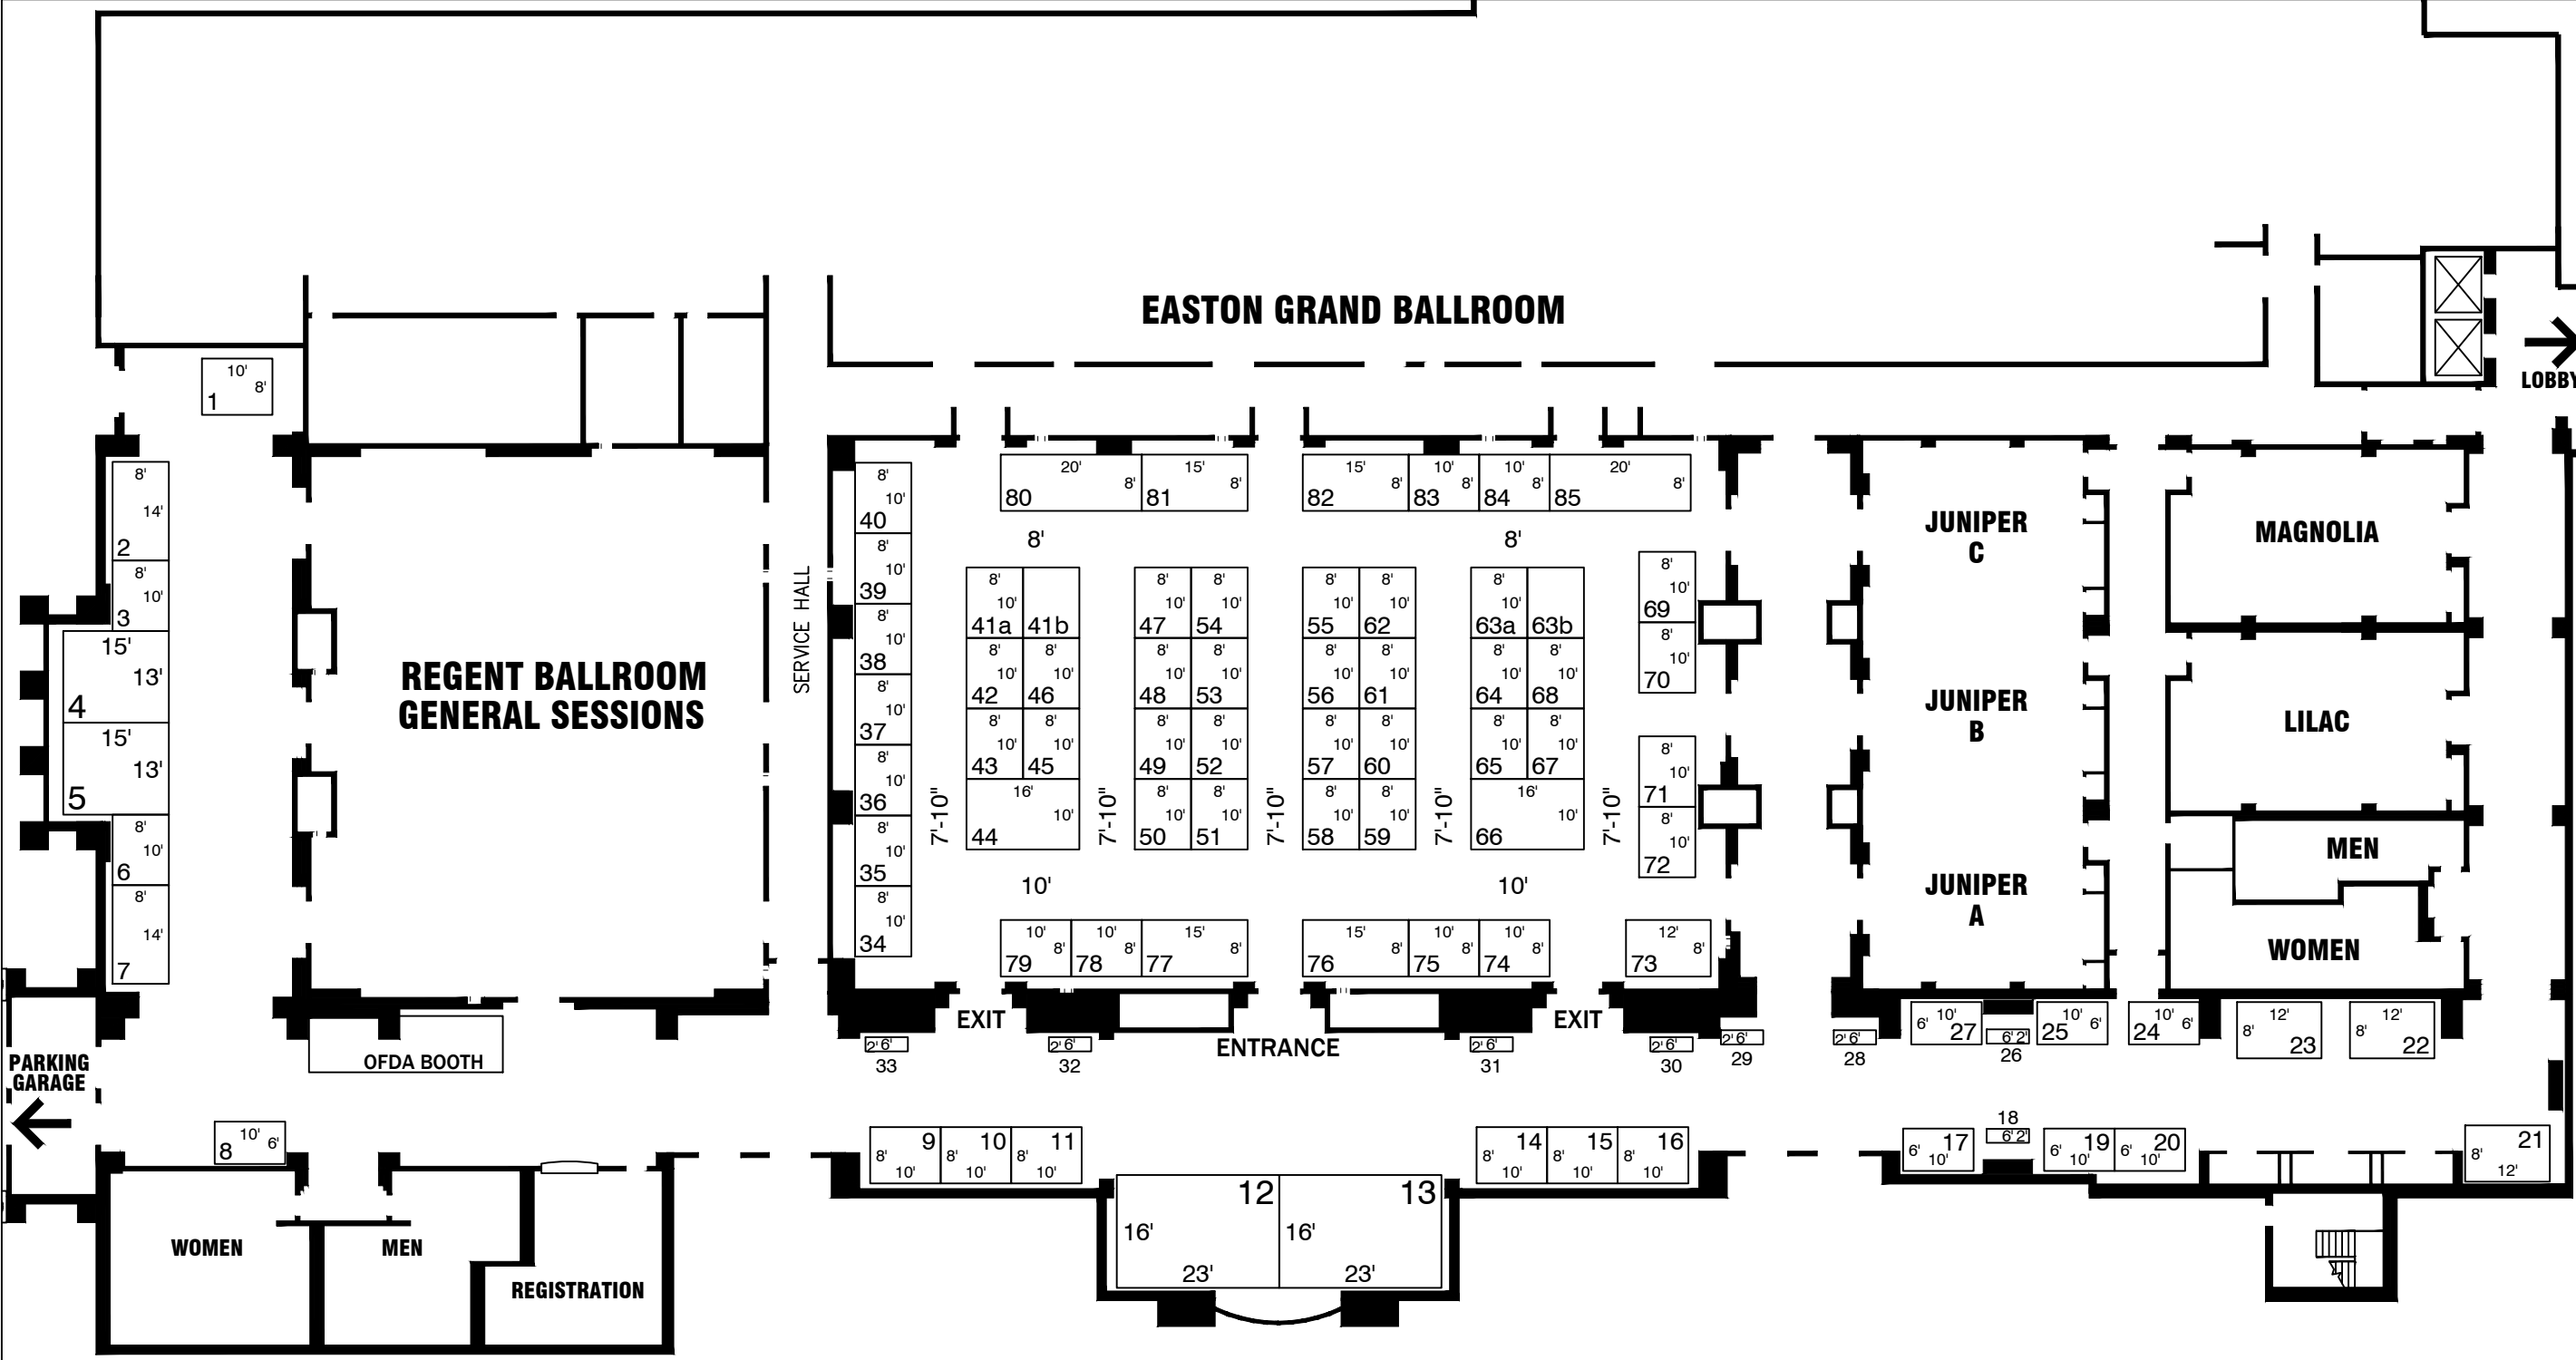

AE: C.Hodge

Show Number: 02-211-22

Drawn By: ALOCKE

Revised: 3/3/2022 1:32 PM

File: 211_02_ofda_r5.dwg

Every effort has been made to ensure the accuracy of all information contained on this floor plan. However, no warranties, either expressed or implied are made with respect to this floor plan. If the location of building columns, utilities or other architectural components of the facility is a consideration in the construction of an exhibit, it is the sole responsibility of the exhibitor to physically inspect the facility to verify all dimensions and locations.

