

# OFDA 2023

OFDA Annual Convention

Show Dates: April 24-27, 2023

Hilton Columbus at Easton Hotel

Columbus, OH

Easton Grand Ballroom

Legend:

Inventory as of 02/07/2023

Dimension	Qty
10'x16'	2
13'x15'	2
16'x23'	2
2'x6'	13
6'x10'	7
8'x10'	54
8'x12'	4
8'x14'	2
8'x15'	4
8'x20'	2

Totals: 92

AE: C.Hodge


Show Number: 0211

Drawn By: EMOSTROM-OSE

Revised: 2/7/2023 3:12 PM

File: 0211\_23\_ofda\_r3.dwg

Every effort has been made to ensure the accuracy of all information contained on this floor plan. However, no warranties, either expressed or implied are made with respect to this floor plan. If the location of building columns, utilities or other architectural components of the facility is a consideration in the construction of an exhibit, it is the sole responsibility of the exhibitor to physically inspect the facility to verify all dimensions and locations.

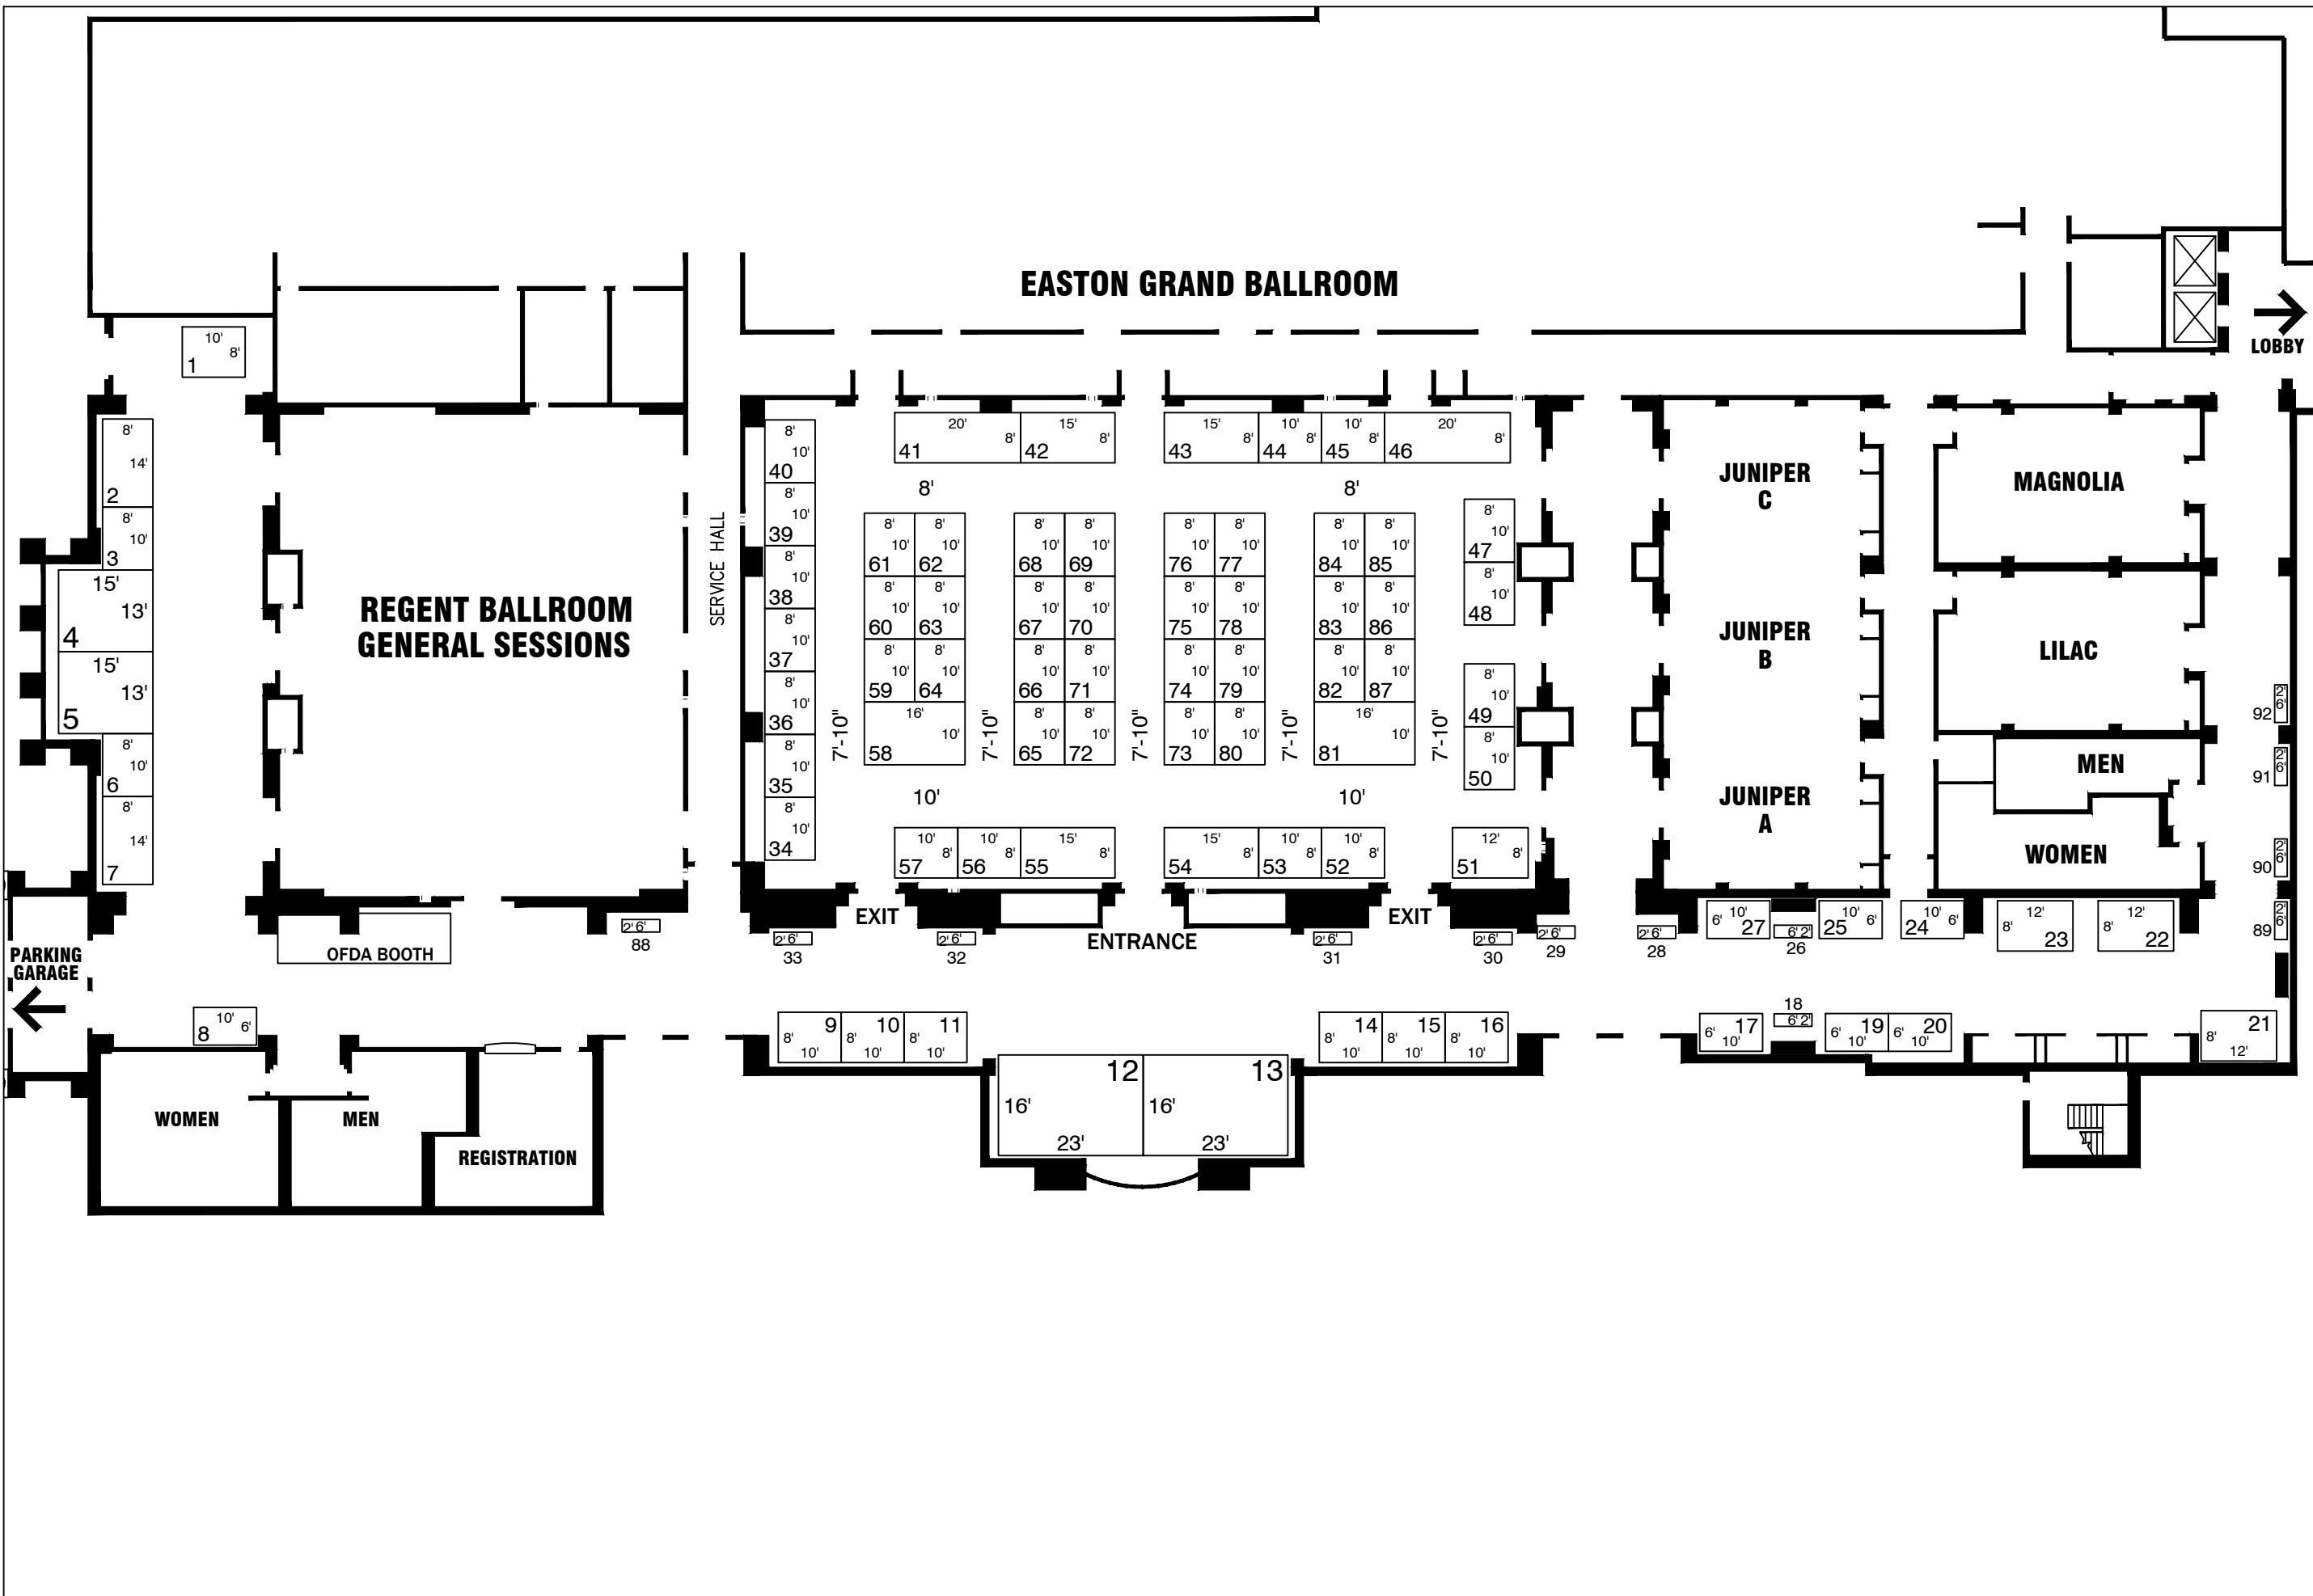

## EASTON GRAND BALLROOM

## REGENT BALLROOM GENERAL SESSIONS

JUNIPER  
C

MAGNOLIA

JUNIPER  
B

LILAC

JUNIPER  
A

MEN

WOMEN

LOBBY

PARKING  
GARAGE

OFDA BOOTH

REGISTRATION

EXIT

ENTRANCE

EXIT

SERVICE HALL

10' 8'

8' 14'  
8' 10'  
15' 13'  
15' 13'  
8' 10'  
8' 14'

10' 6'

8' 10'  
8' 10'  
8' 10'  
8' 10'  
8' 10'  
8' 10'  
8' 10'  
8' 10'  
8' 10'  
8' 10'  
8' 10'  
8' 10'

20' 8'

8'

8' 8'

8' 10'

8' 10'

